


This drawing is copyright and may not be reproduced in whole or part without written authority. Do not scale off this drawing.

REVISIONS		
A	1. Cycle parking added Internally 2. Office window added along GL A	09Jul07 MIP
B	1. Cycle racks increased to 51No. 2. Showers added to office core	17-08-07 JMH
C	Showers removed.	03-09-07 JMH
D	Construction Issue	19-09-07 PHep
E	Grids updated to suit steelwork layouts. Incoming services indicated.	27-09-07 PHep
F	External cladding line revised	09Oct07 PHep
G	Tenant Mess and amenity areas noted	12Oct07 MIP
H	Cycle stand note added, Ref dwg. 135.	05/11/07 JMH
J	Unit dimensions updated.	09-04-08 JMH

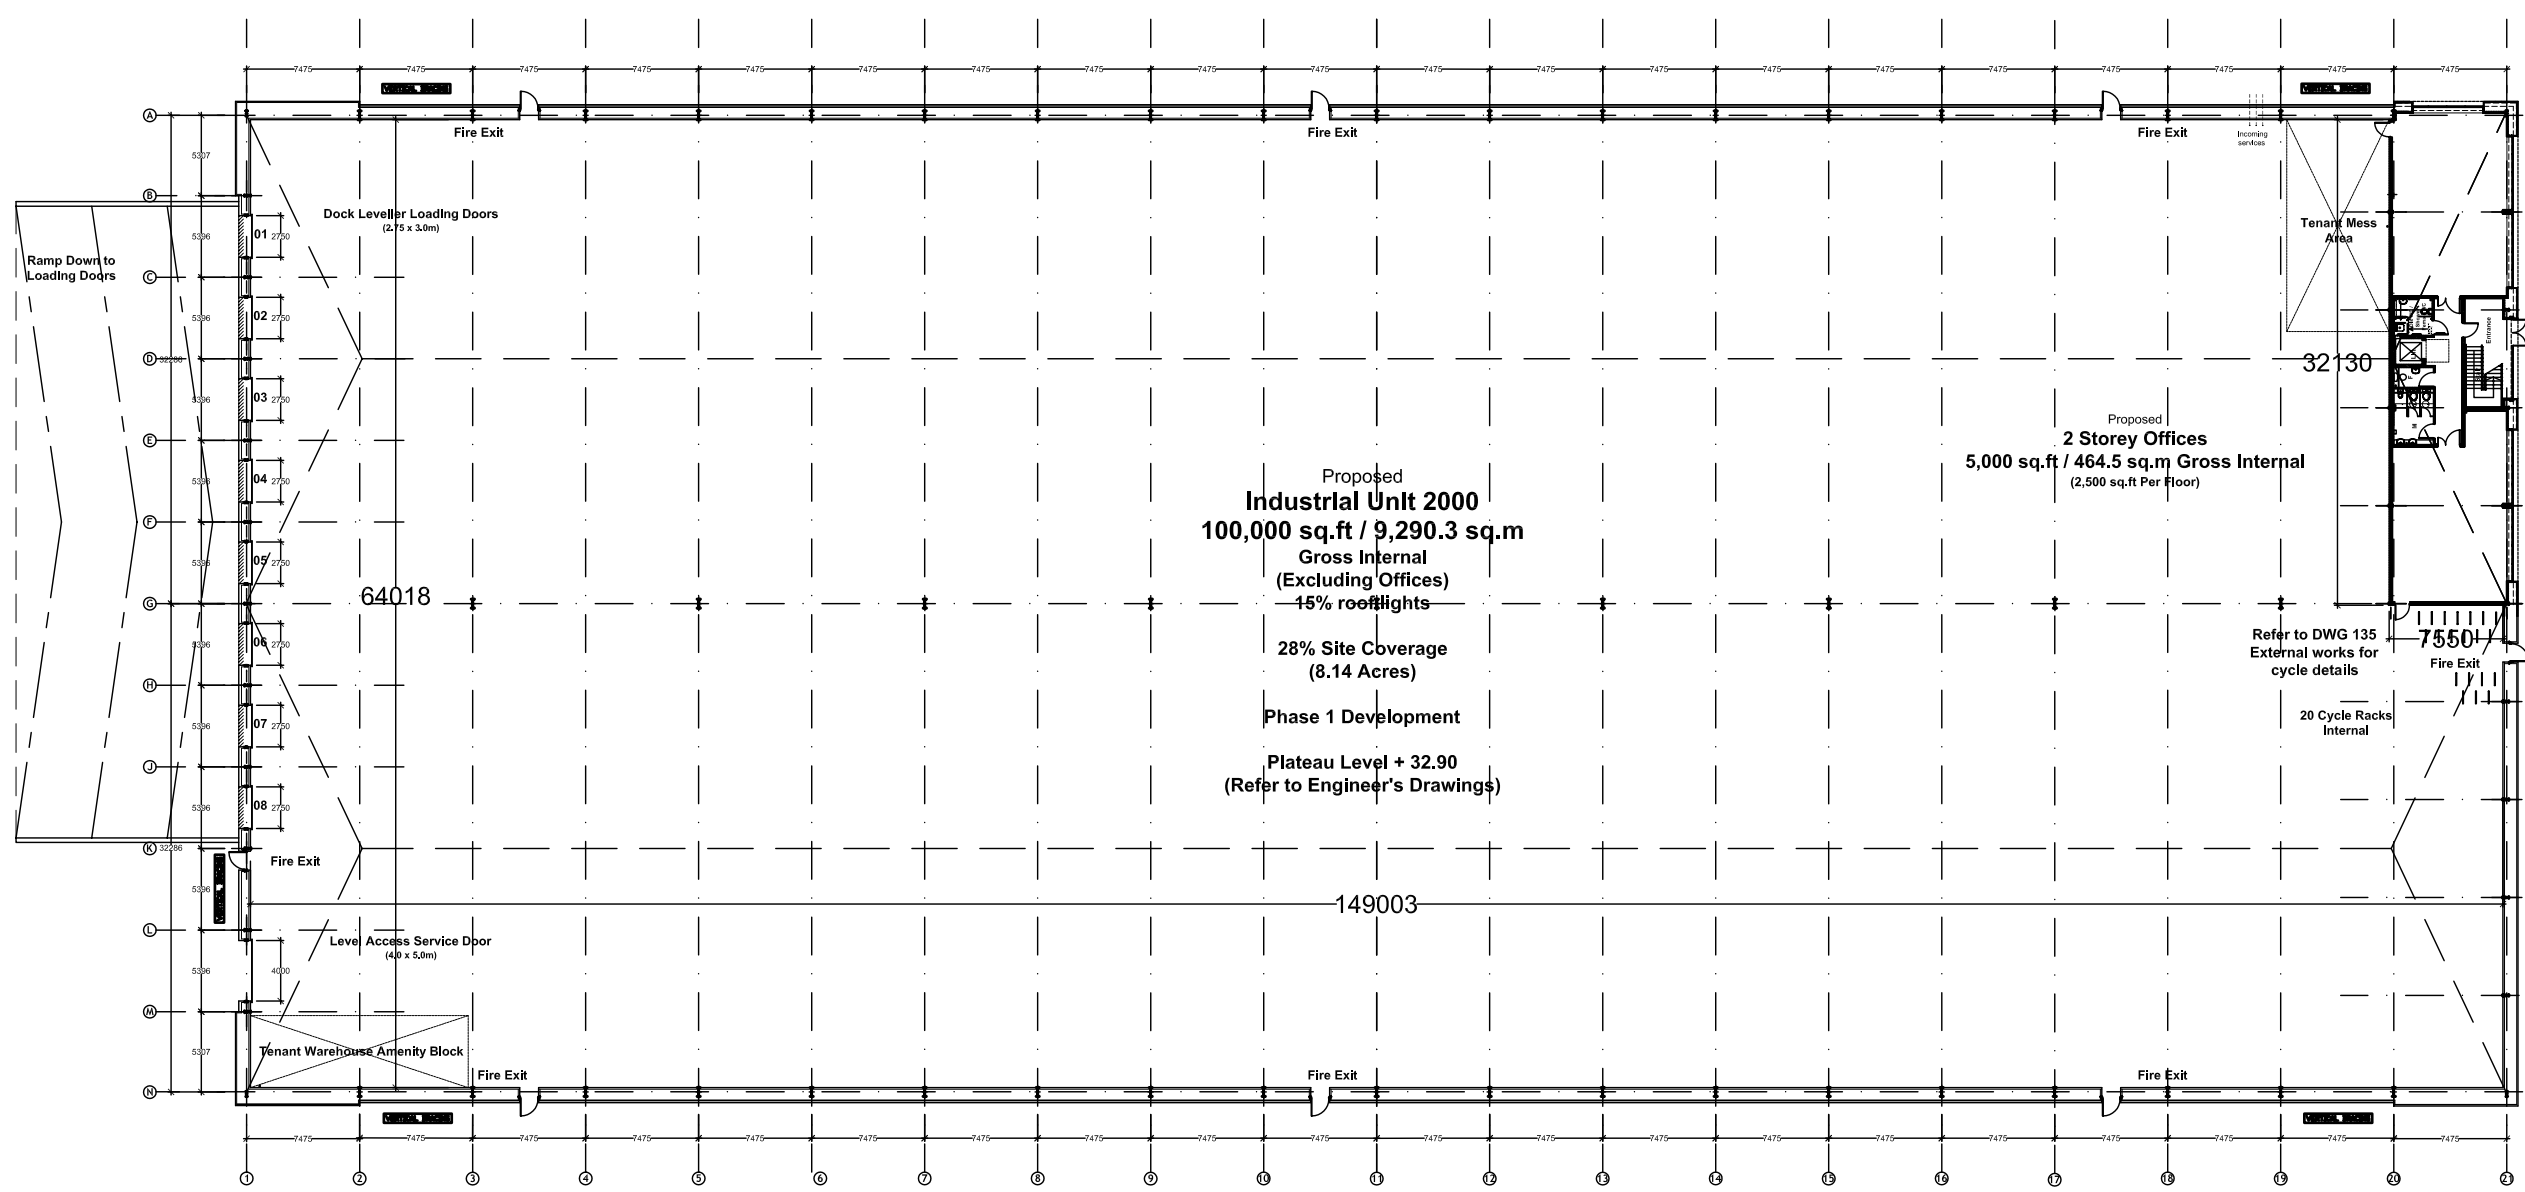

DRAWING NOTES:

Internal Heights: 9.5m to Haunch.

PROJECT
Proposed Industrial Development
Unit 2000

Link 62
Wakefield

Construction

CLIENT PPG Land		
TITLE General Arrangement Plan		
JOB NO 9547	DRAWING NO 104	REVISION J
DATE Apr 2007	SCALE 1:500 @ A3	DRAWN JMH
CAD FILE REFERENCE J:\		

2 ST JOHNS NORTH
WAKEFIELD WF1 3QA
Tel. (01924) 291800
Fax. (01924) 290072
@harrispartnership.com

Offices also at:
Manchester, Reading,
Milton Keynes.



ARCHITECTS

Industrial Unit Ground Floor Plan

1: 500

PROJECT MANAGERS • INTERIOR DESIGNERS